



SITE PLAN EXISTING / DEMOLITION

1 : 500

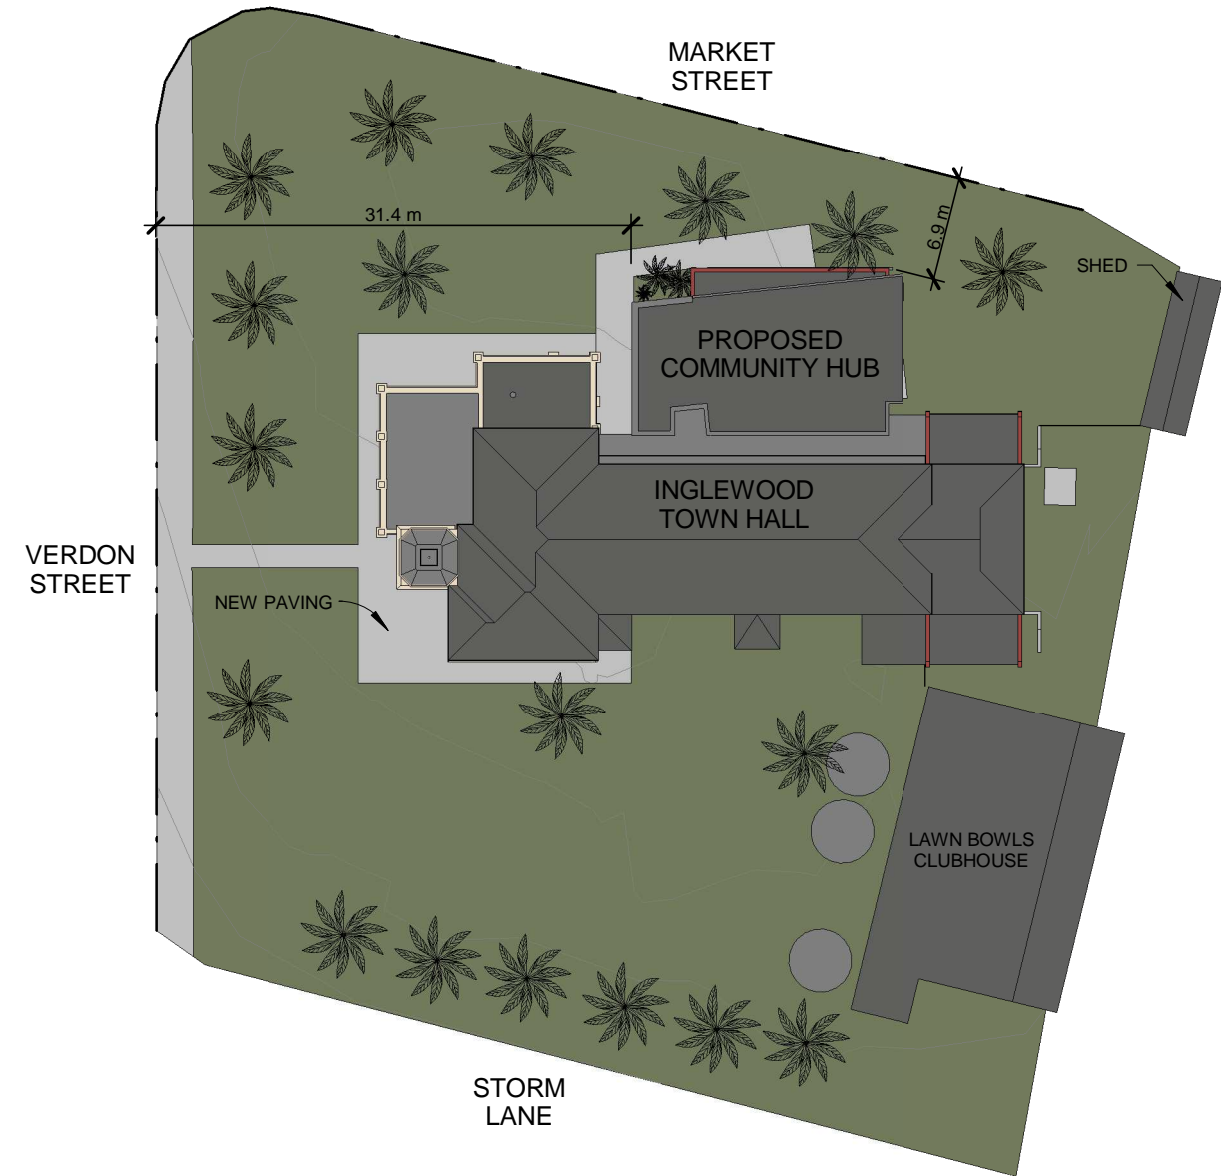

SITE PLAN PROPOSED

1 : 500

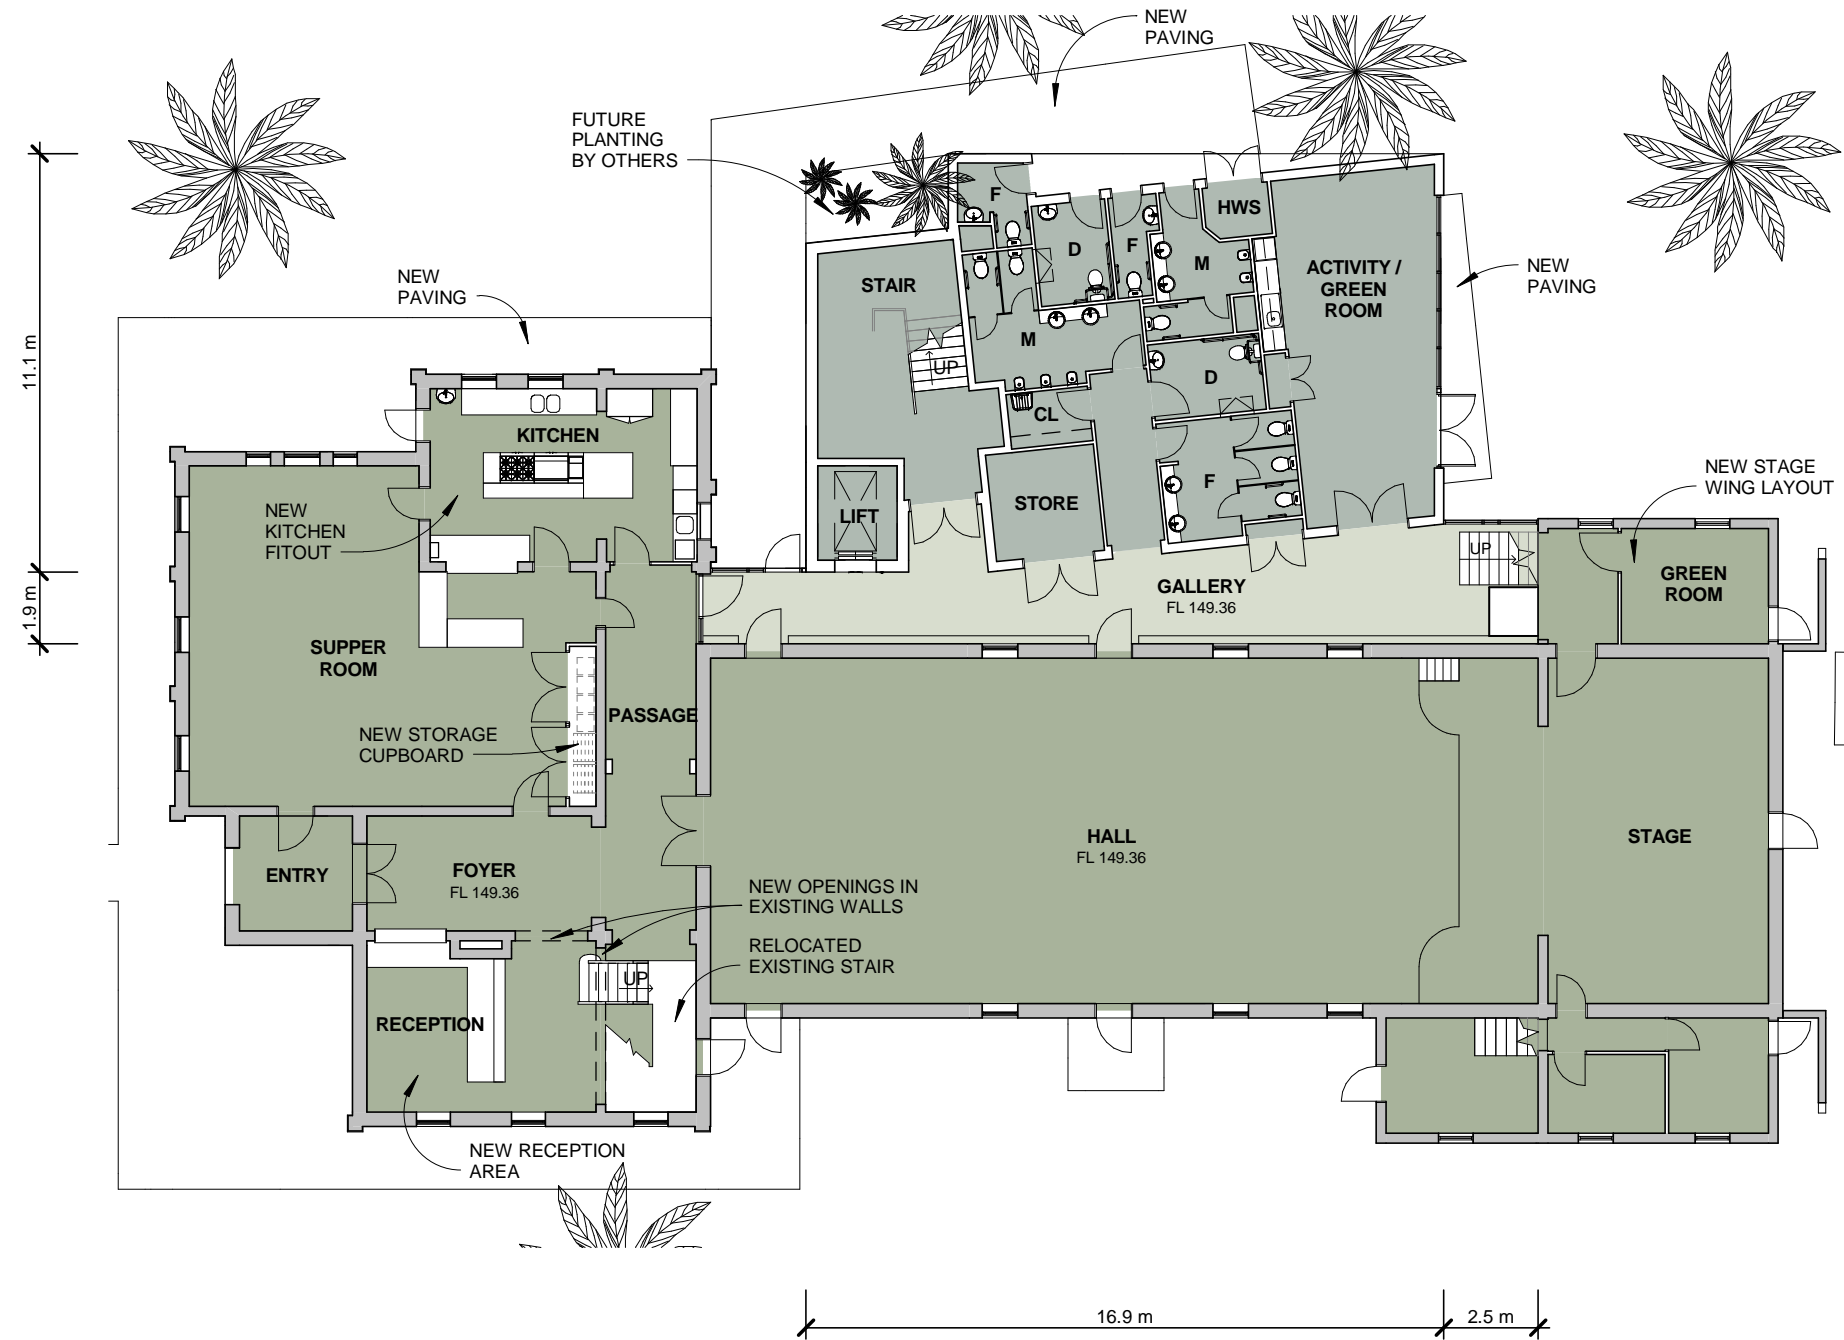

PROPOSED GROUND FLOOR PLAN

1 : 200

VERDON STREET, INGLEWOOD	INGLEWOOD COMMUNITY HUB	SCALE: 1 : 200 @A3	DATE: FEB 2014	DRAWN: SK	RELEASE: TOWN PLANNING	DWG. No.: 1254 - TP02
--------------------------	-------------------------	-----------------------	-------------------	--------------	---------------------------	--------------------------



PROPOSED GROUND FLOOR PLAN

1 : 100


VERDON STREET, INGLEWOOD	INGLEWOOD COMMUNITY HUB	SCALE: 1 : 100 @A3	DATE: FEB 2014	DRAWN: SK	RELEASE: TOWN PLANNING	DWG. No.: 1254 - TP03
--------------------------	-------------------------	-----------------------	-------------------	--------------	---------------------------	--------------------------




PROPOSED FIRST FLOOR PLAN

1 : 200

VERDON STREET, INGLEWOOD	INGLEWOOD COMMUNITY HUB	SCALE: 1 : 200 @A3	DATE: FEB 2014	DRAWN: SK	RELEASE: TOWN PLANNING	DWG. No.: 1254 - TP04
--------------------------	-------------------------	-----------------------	-------------------	--------------	---------------------------	--------------------------

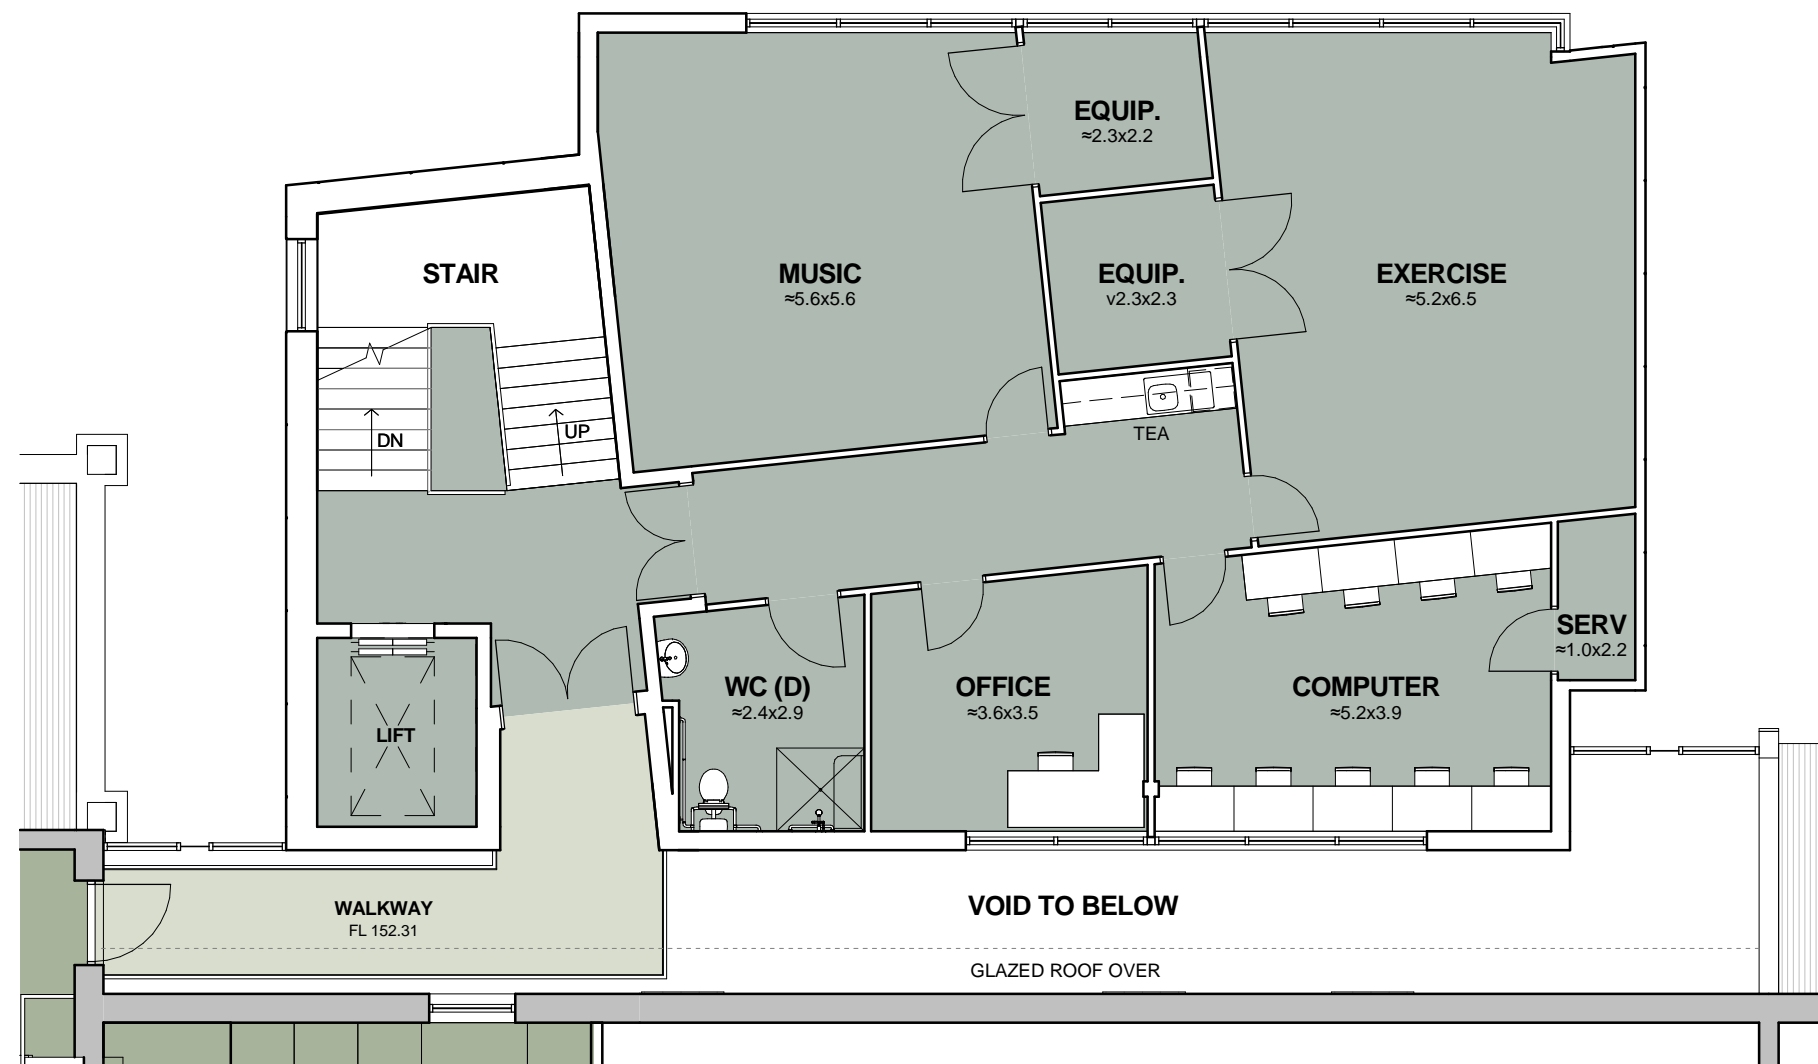

PROPOSED FIRST FLOOR PLAN
 1 : 100

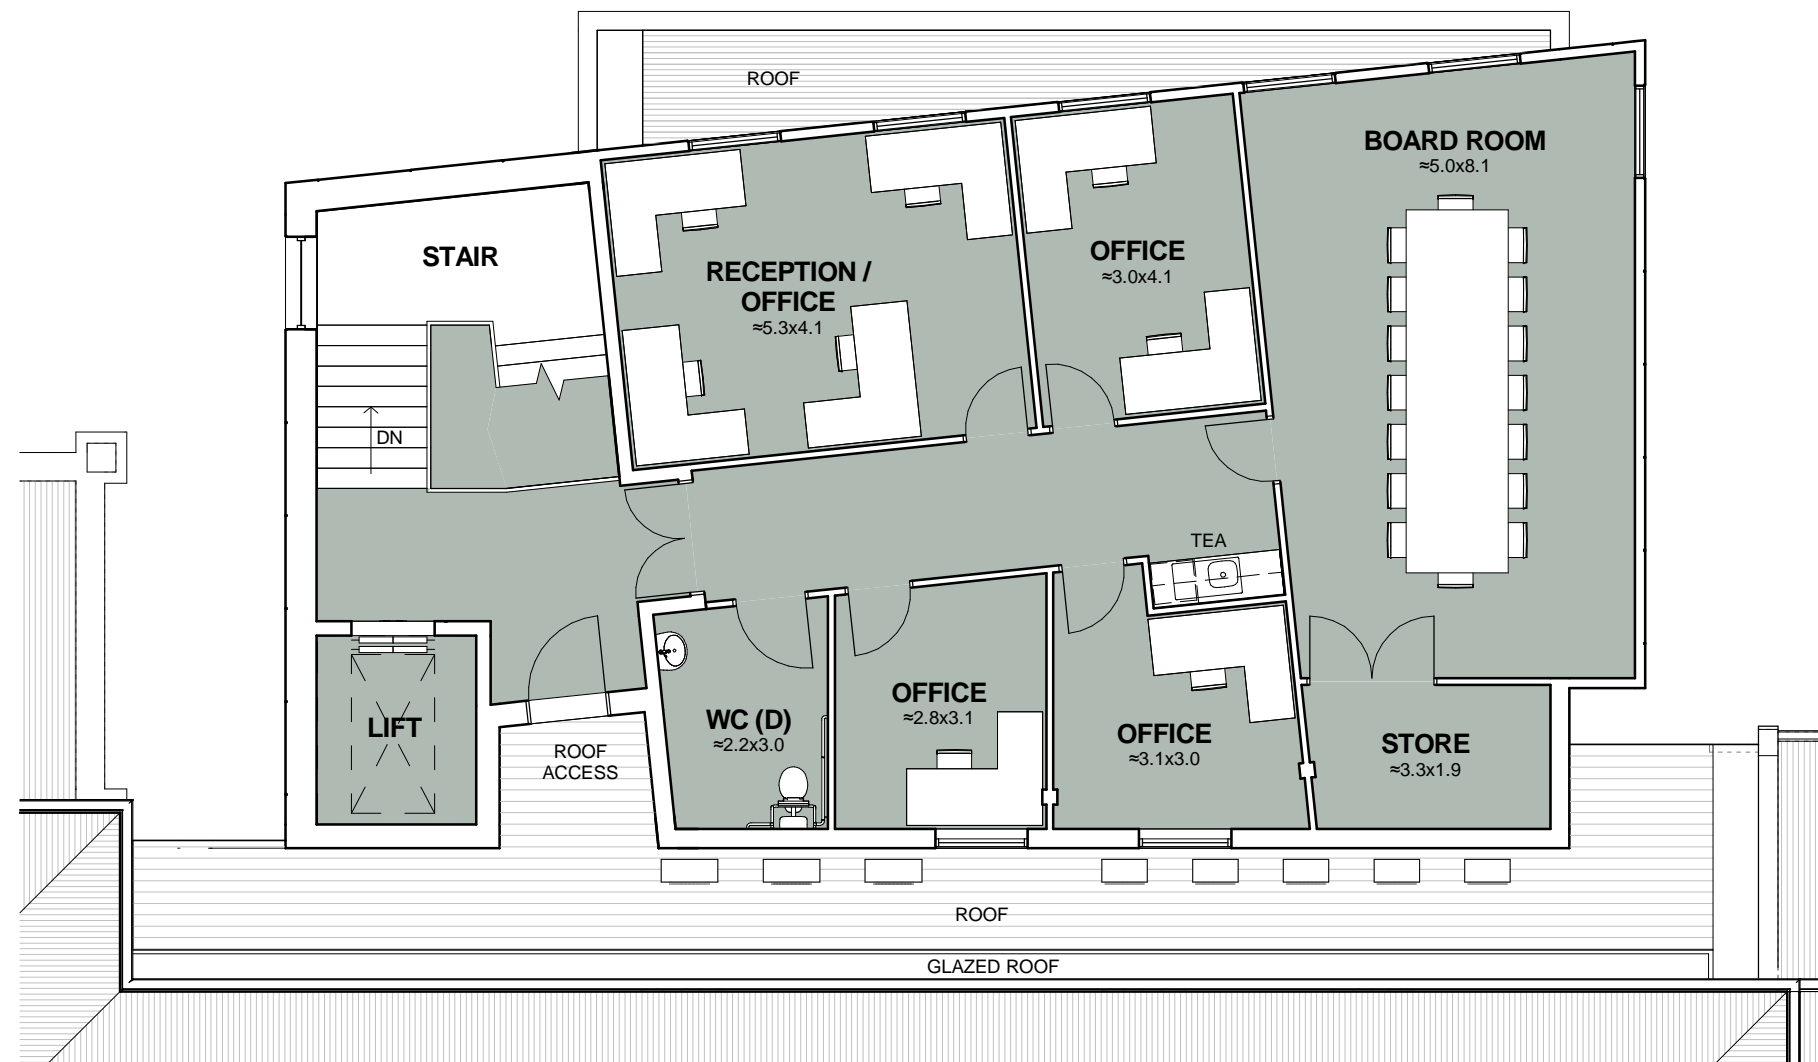

PROPOSED SECOND FLOOR PLAN

1 : 100