



**1** PROPOSED FIRST FLOOR PLAN  
 1 : 100

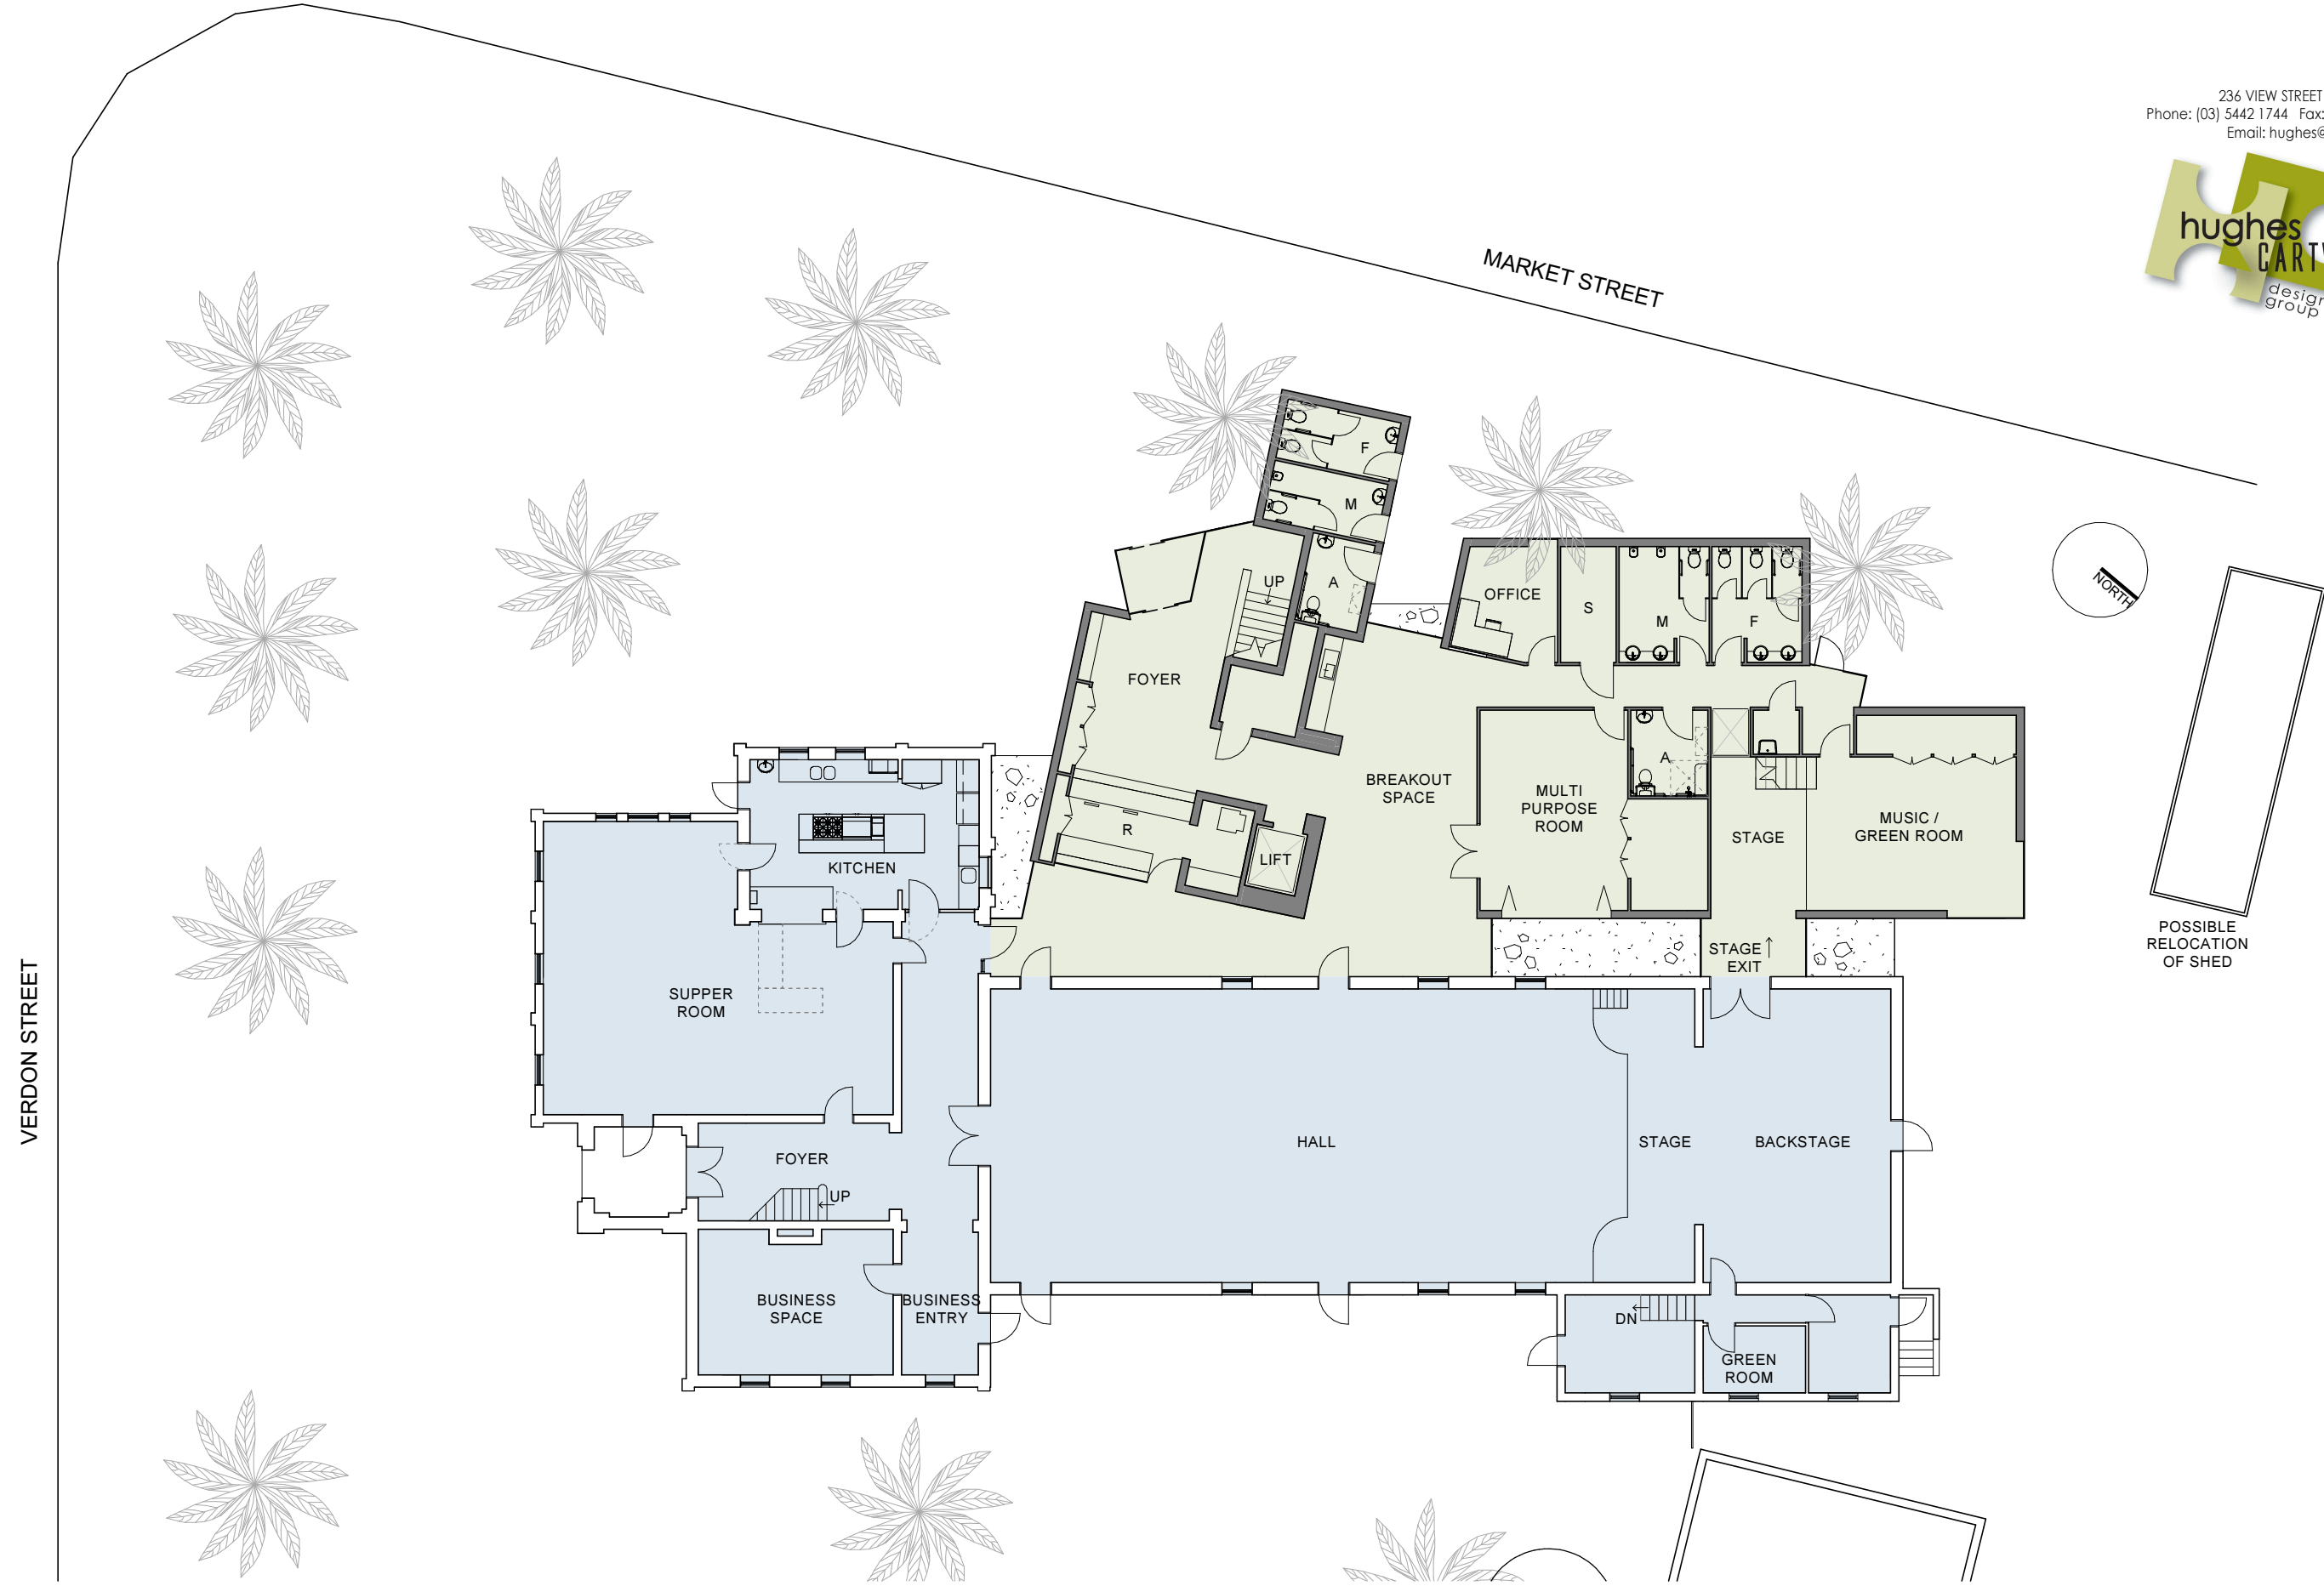

**1** PROPOSED GROUND FLOOR PLAN  
 1 : 200

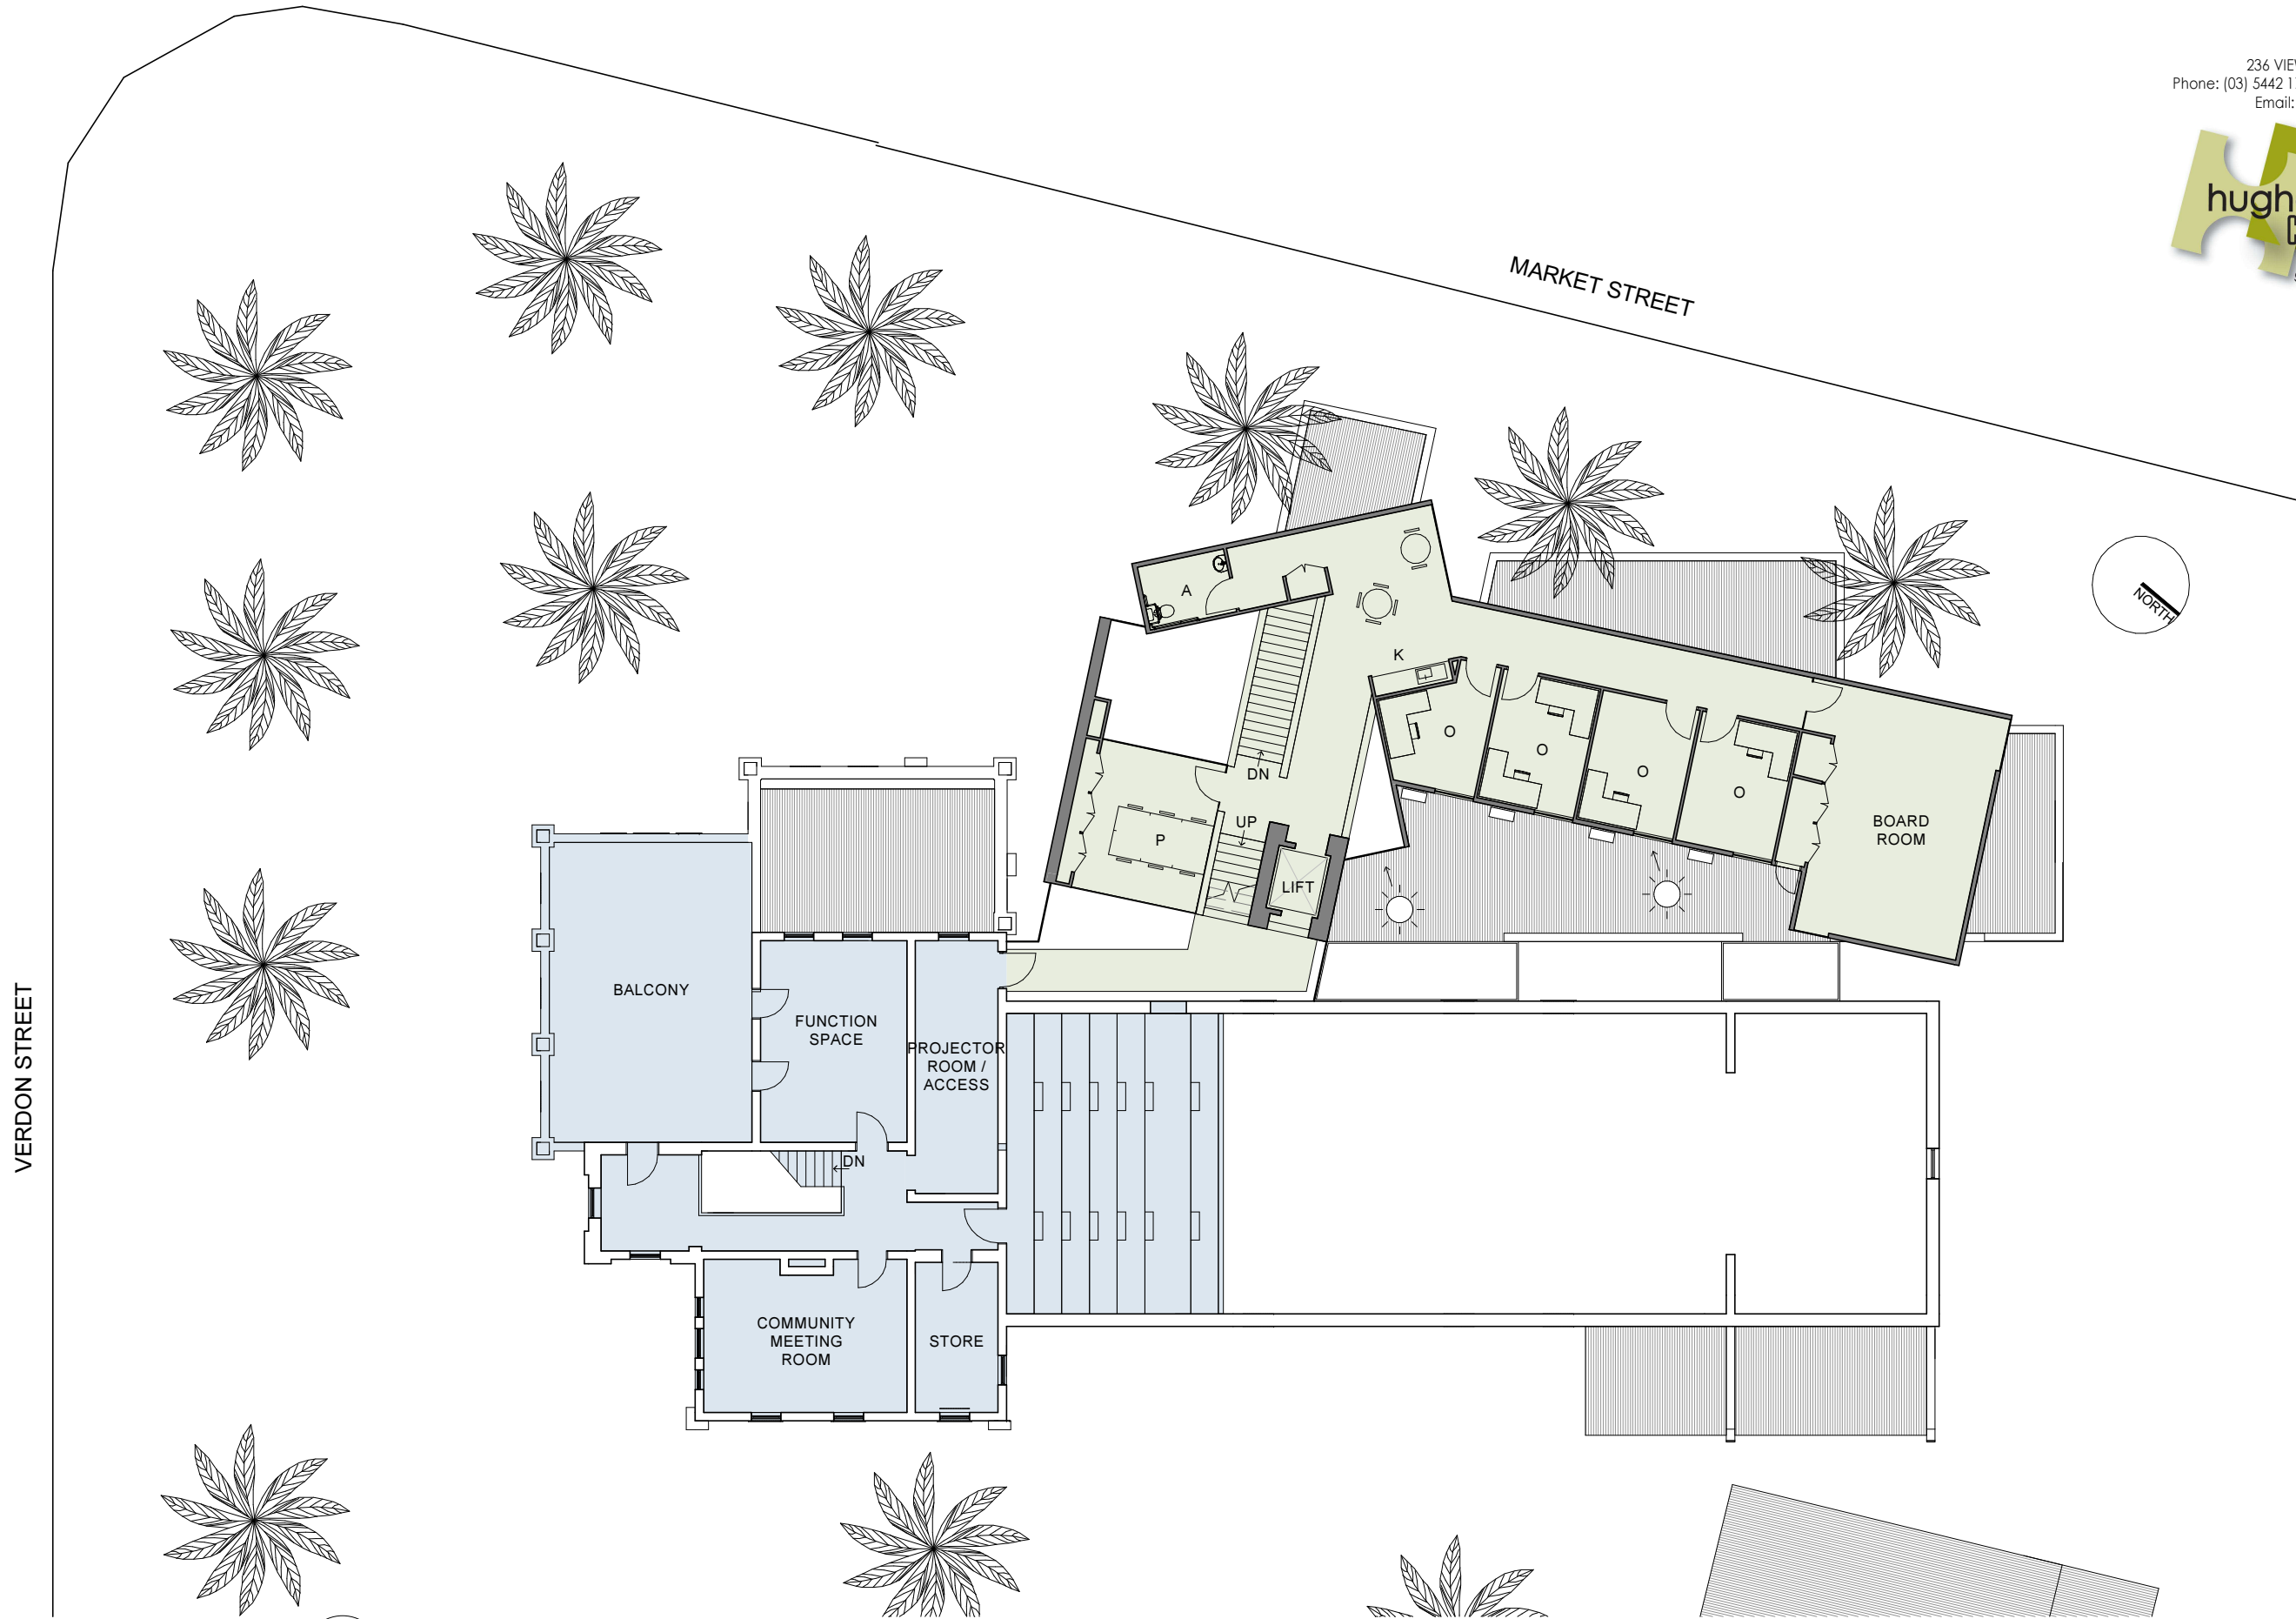

**1** PROPOSED FIRST FLOOR PLAN  
 1 : 200

|                          |                         |                  |                       |                   |              |                            |                          |
|--------------------------|-------------------------|------------------|-----------------------|-------------------|--------------|----------------------------|--------------------------|
| VERDON STREET, INGLEWOOD | INGLEWOOD COMMUNITY HUB | FIRST FLOOR PLAN | SCALE:<br>1 : 200 @A3 | DATE:<br>SEP 2014 | DRAWN:<br>SK | RELEASE:<br>CONCEPT DESIGN | DWG. No.:<br>1413 - CD04 |
|--------------------------|-------------------------|------------------|-----------------------|-------------------|--------------|----------------------------|--------------------------|